



6 FUEL ISLAND ELEVATION
1/8" = 1'-0"

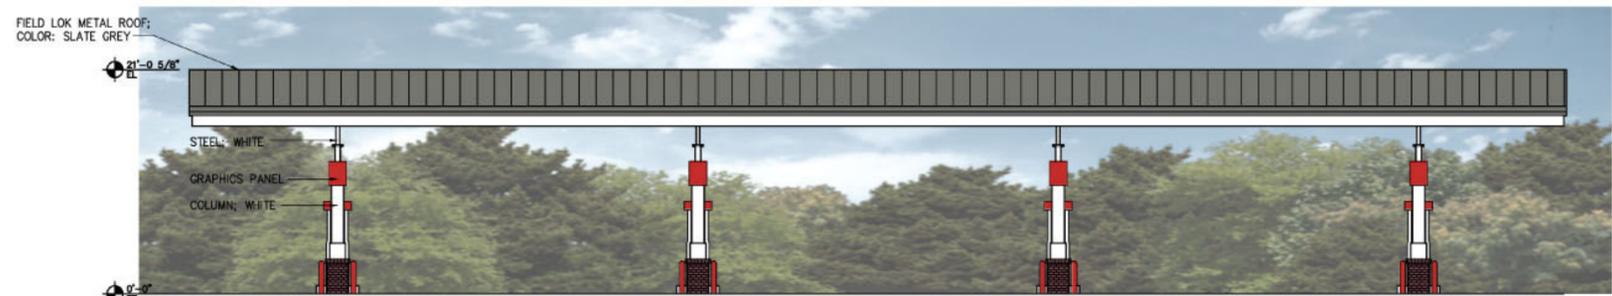


5 FUEL ISLAND ELEVATION
1/8" = 1'-0"

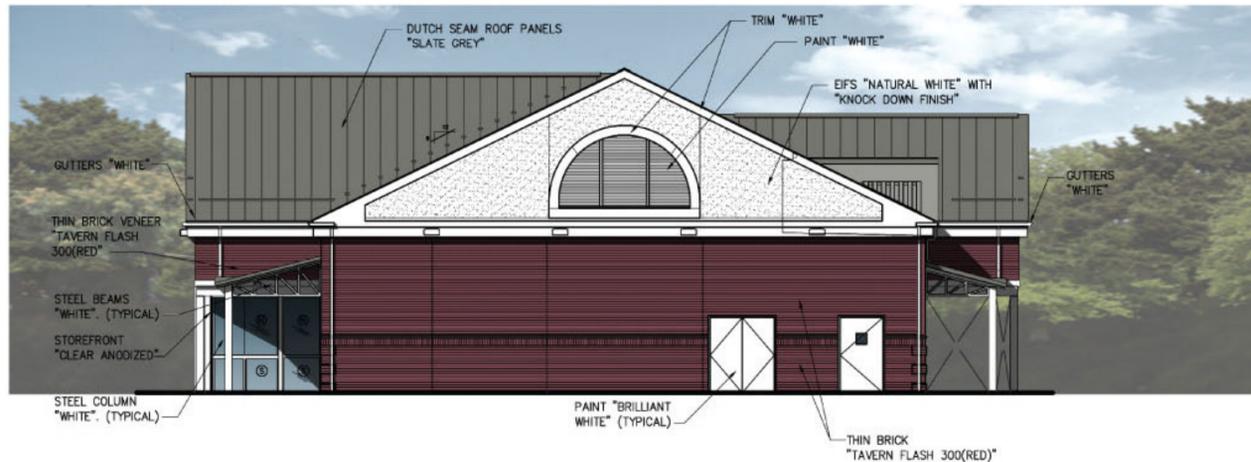

4 RIGHT SIDE ELEVATION
1/8" = 1'-0"



3 REAR ELEVATION
1/8" = 1'-0"

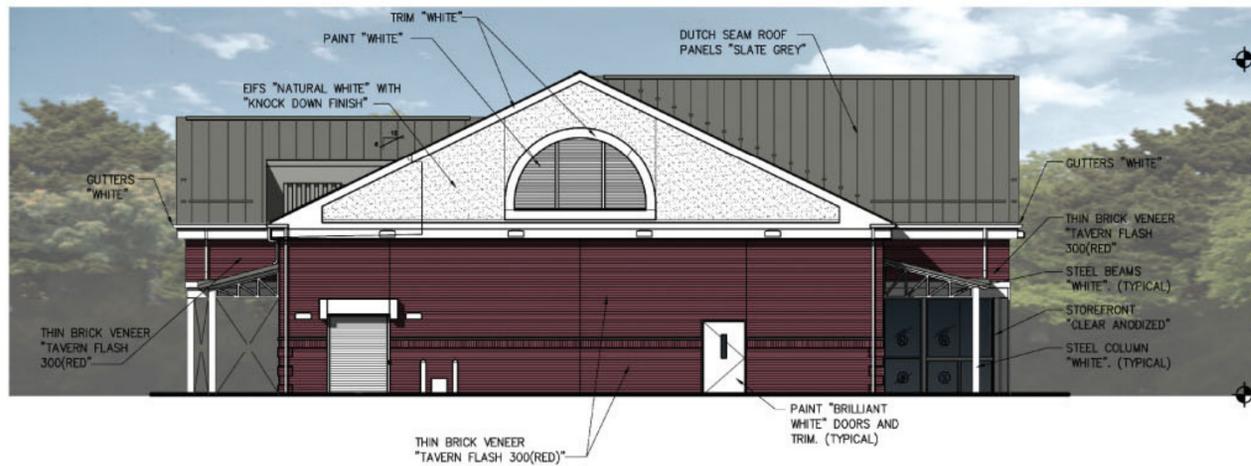

2 LEFT SIDE ELEVATION
1/8" = 1'-0"



1 FRONT ELEVATION
1/8" = 1'-0"



Proposed Exterior Elevations
Chester County, PA (New Garden Township)

April 9, 2007



BSW International
One West Third Street, Suite 800
Tulsa, Oklahoma 74103
www.bswintl.com