


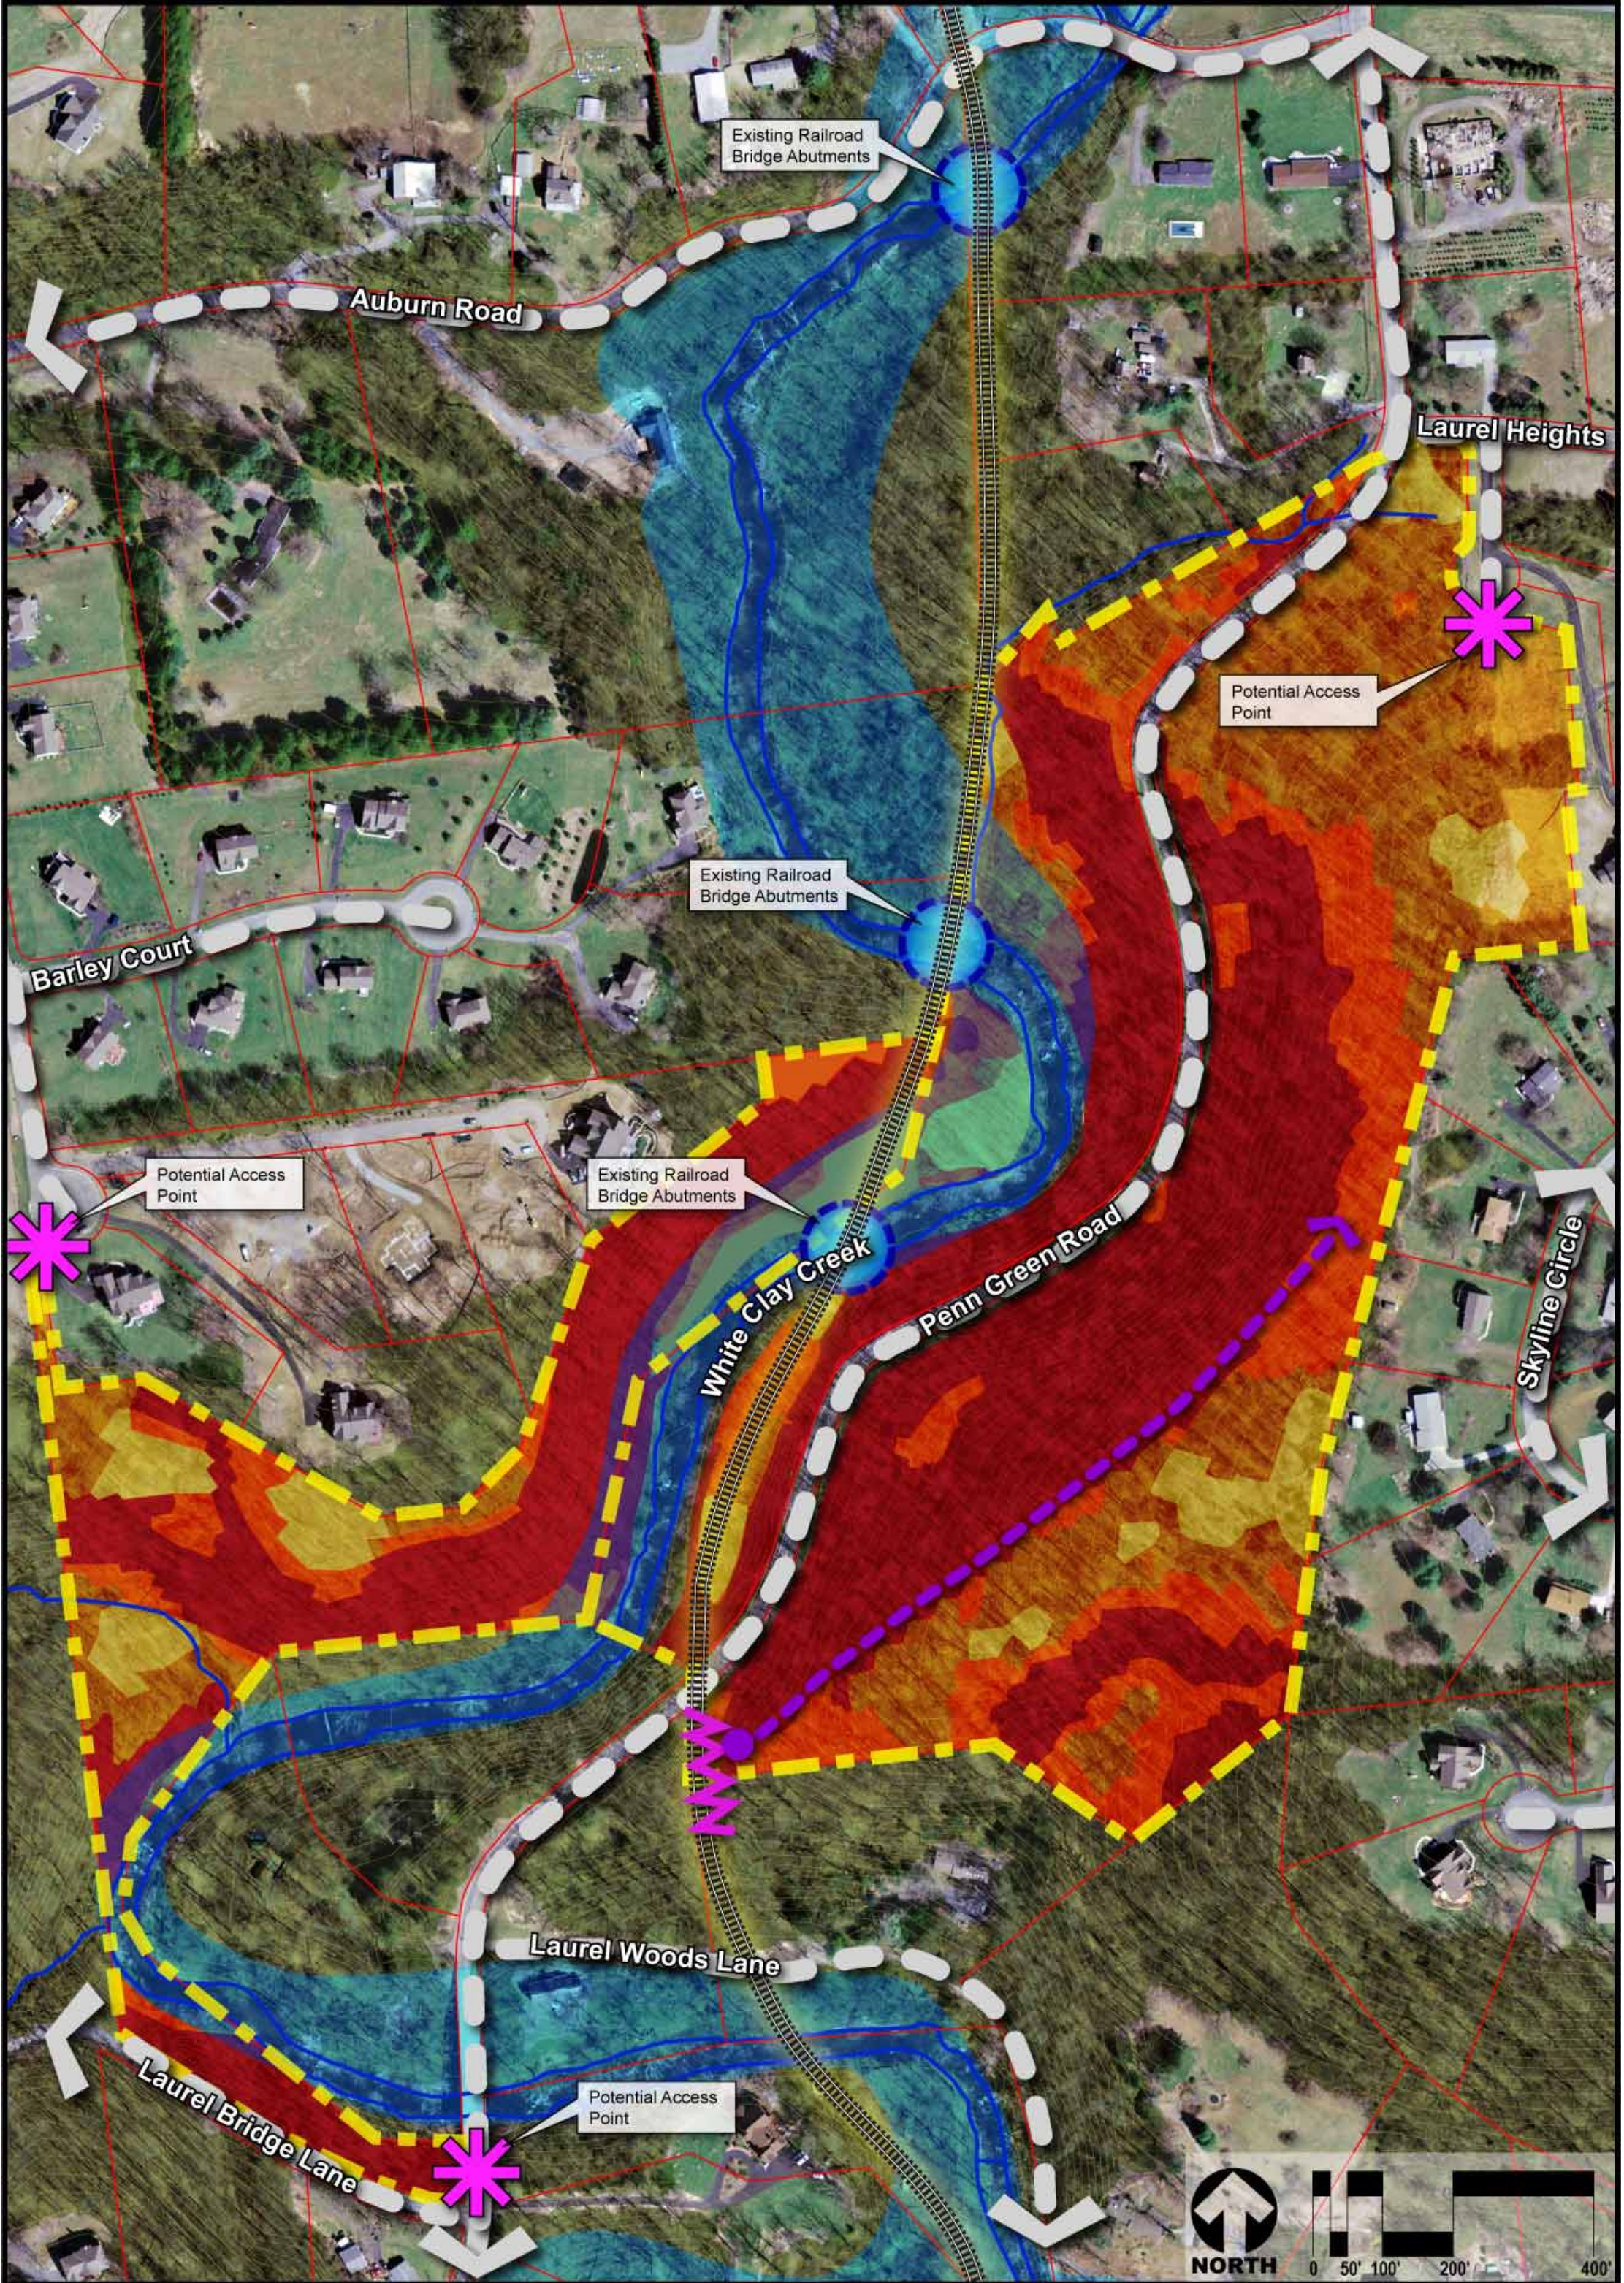

Site Analysis Plan
Phelps/Szymanski Properties
New Garden Township

- | | | |
|-------------------|-----------------------|---------------------|
| Property Boundary | Railroad Cut | Township Property |
| 5' Contours | Former Rail Alignment | 100 Year Floodplain |
| Roadway | Abandoned Cartway | |

Slope Analysis	
< 10% Slope	15%-20% Slope
10%-15% Slope	> 20% Slope